


FRONT ELEVATION - NORTH
VICTORIA STREET

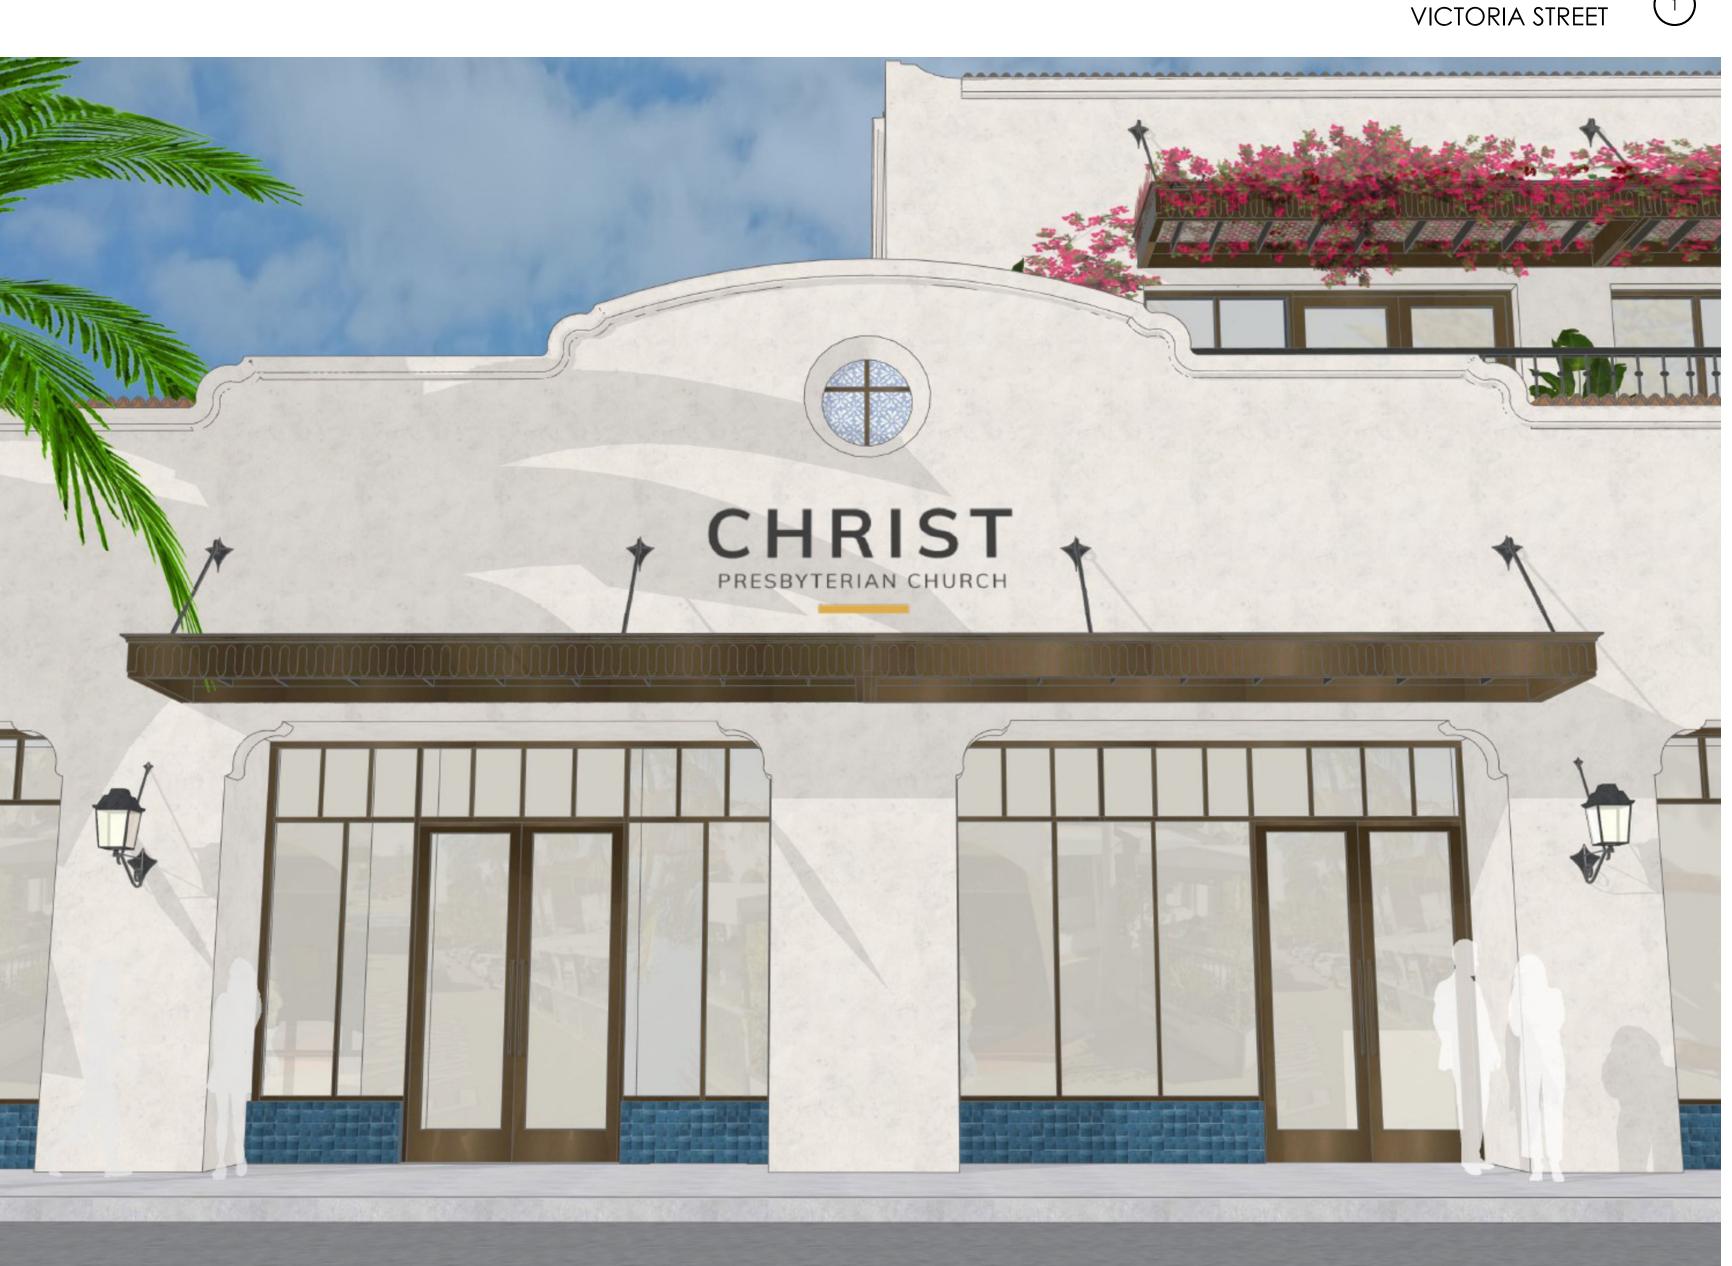

MAIN ENTRANCE - NORTH
VICTORIA STREET

2

ERACHITECTS

Lizette@ERAcrchitects.org
805.824.4188

OXNARD CA

BOTTENFIELD

DESIGN + BUILD



REVISIONS

1ST SUBMITTAL TO PLANNING DEPT.

2nd SUBMITTAL TO PLANNING DEPT.

3rd SUBMITTAL TO PLANNING DEPT.

08/08/24

HURCH
No. REV
ADDITION
A 3rd St
A 4 ADDITION
A 3rd St
A 4 ADDITION
A 4 ADDITION
A 4 ADDITION
A 4 ADDITION
A 5 ADDITION
A 5

DING RENOVATION & 2ND FLOOR AE 32 & 36 EAST VICTORIA ST.

SANTA BARBARA, CA 93101

THESE DRAWINGS, SPECIFICATIONS AND OTHER DOCUMENTS
WHICH ARE INSTRUMENTS OF SERVICE ARE THE PROPERTY AND
COPYRIGHT OF ERA ARCHITECTS, ALL RIGHTS RESERVED, AND
SHALL NOT BE USED ON ANY OTHER WORK OR PROJECT
EXCEPT BY WRITTEN AGREEMENT WITH THE ARCHITECT.

SCALE: AS SHOWN

DATE: 08- 08 - 2024

PROJECT: 231202

DRAWN BY: LE

PERSPECTIVES

**A3.4** 

SHEET X OF XX





SIDE ELEVATION - EAST ANACAPA STREET







CORNER VIEW - NORTH/EAST

**ARCHITECTS** Lizette@ERAarchitects.org 805.824.4188

OXNARD CA BOTTENFIELD DESIGN + BUILD



SNOI	DATE	
AITTAL TO PLANNING DEPT.	04/01/24	
MITTAL TO PLANNING DEPT.	06/20/24	
AITTAL TO PLANNING DEPT.	08/08/24	

These drawings, Specifications and other documents which are instruments of Service are the Property and copyright of Era Architects, all rights reserved, and shall not be used on any other work or project except by Written agreement with the Architect.

DATE: 08- 08 - 2024

PROJECT: 231202

DRAWN BY: LE

PERSPECTIVES

**A3.5** 

SHEET X OF XX



REAR VIEW - SOUTH PASEO DE LAS GRANADAS







BIRD'S EYE ALONG VICTORIA ST AND ANACAPA ST. (7)



805.824.4188 OXNARD CA

BOTTENFIELD
DESIGN + BUILD



REVISIONS

1ST SUBMITTAL TO PLANNING DEPT.

2nd SUBMITTAL TO PLANNING DEPT.

3rd SUBMITTAL TO PLANNING DEPT.

08/08/24

Z

BYTERIAN CHURCI ION & 2ND FLOOR ADDITION S EAST VICTORIA ST.

CHRI.
BUILDING

THESE DRAWINGS, SPECIFICATIONS AND OTHER DOCUMENTS WHICH ARE INSTRUMENTS OF SERVICE ARE THE PROPERTY AND COPYRIGHT OF ERA ARCHITECTS, ALL RIGHTS RESERVED, AND SHALL NOT BE USED ON ANY OTHER WORK OR PROJECT EXCEPT BY WRITTEN AGREEMENT WITH THE ARCHITECT.

SCALE: AS SHOWN

DATE: 08- 08- 2024

PROJECT: 231202

DRAWN BY: LE

PERSPECTIVES

A3.6

SHEET X OF XX